

# ABBEY VIEW

2 Bed+1 Study/149.44 m<sup>2</sup>


**BUILD**<sup>TM</sup>  
Homes



HOUSE DESIGN – ABBEY VIEW

# ABBHEY VIEW

2 Bed+1 Study/149.44 m<sup>2</sup>

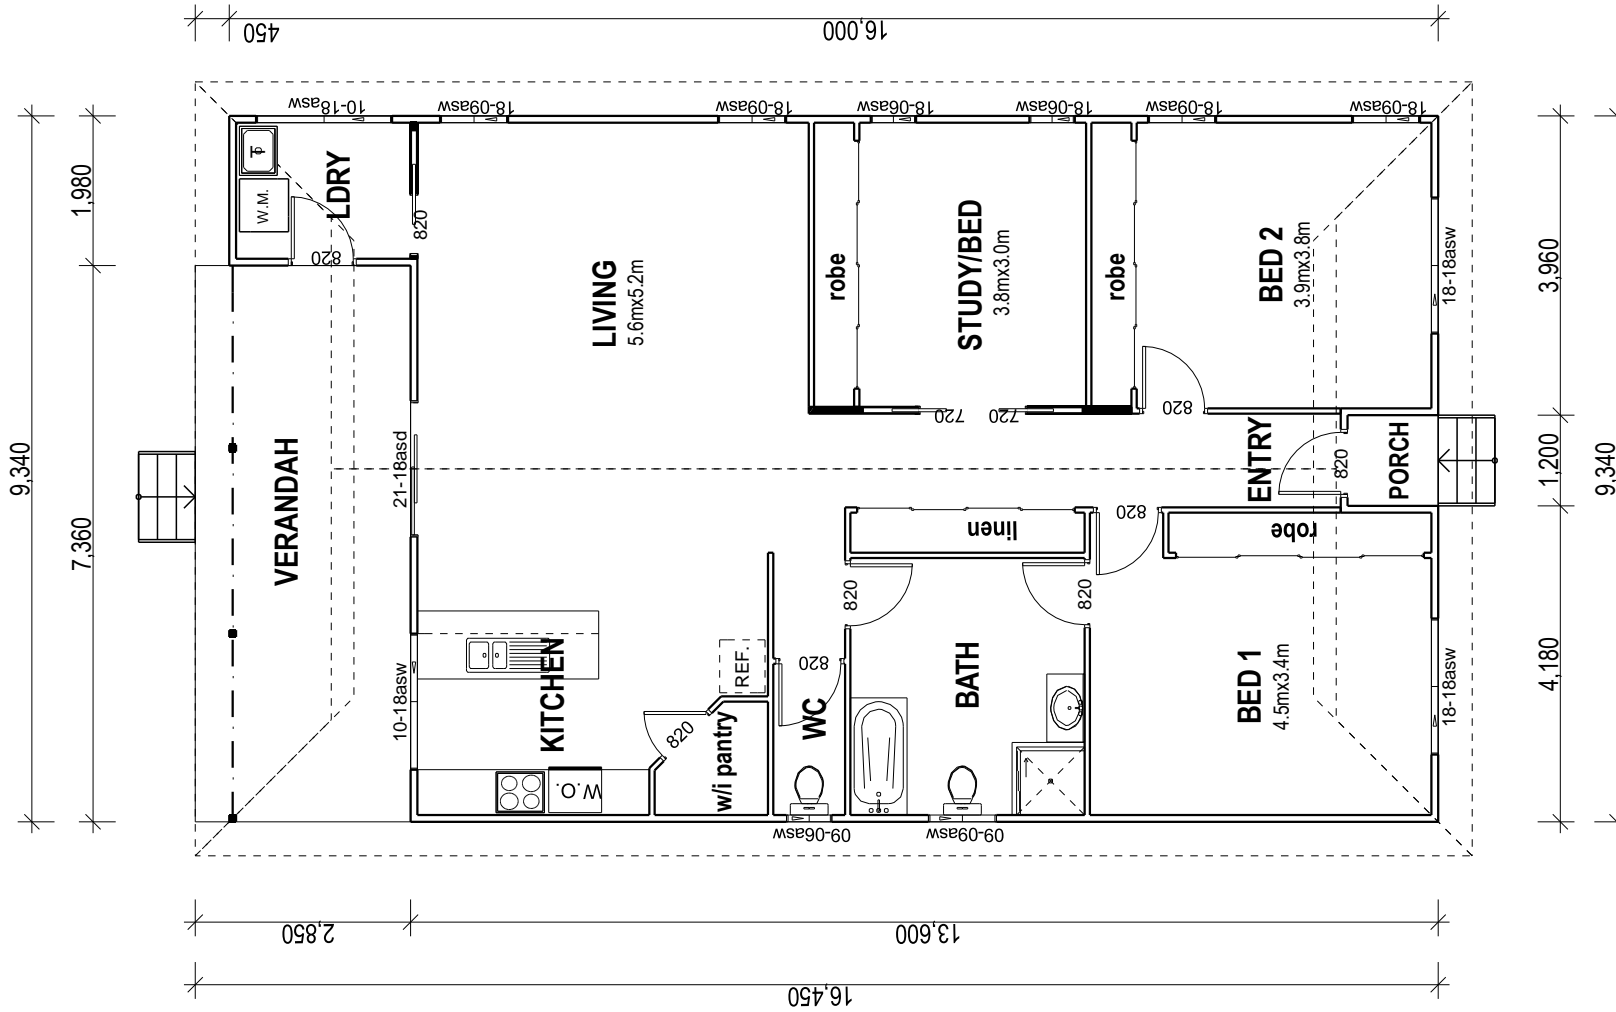

LIVING AREA:	132.520 Sq.m
PORCH:	1.440 Sq.m
VERANDAH:	15.480 Sq.m
TOTAL AREA:	149.440 Sq.m
	16.084 Sq

## FLOOR PLAN

1:100

# Thank you for your Attention !

For more information, please visit <http://www.i-build.com.au>  
contact us on [info@i-build.com.au](mailto:info@i-build.com.au)



<http://i-build.com.au/>



<http://facebook.com/ibuildau/>



<http://pinterest.com/ibuildbuildings/>



<http://youtube.com/user/ibuildbuilding>



<http://plus.google.com/+I-buildAu/>