

MacKay

2 Bedroom / 111 m²

BUILDTM
Homes




HOUSE DESIGN - MacKay


MacKay

2 Bedroom / 111 m²

BUILDTM
Homes

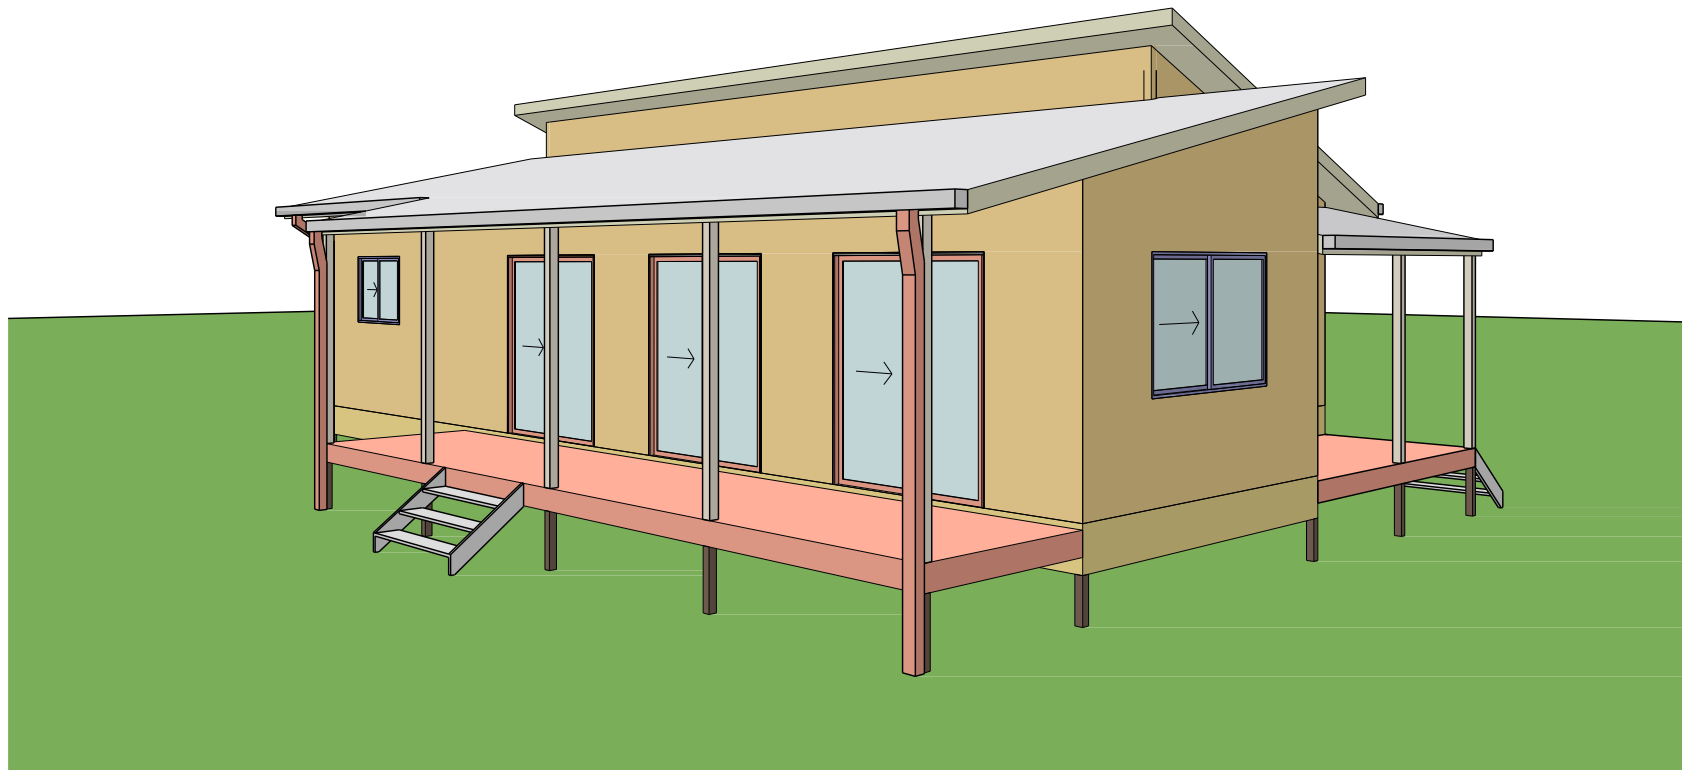

HOUSE DESIGN – MacKay

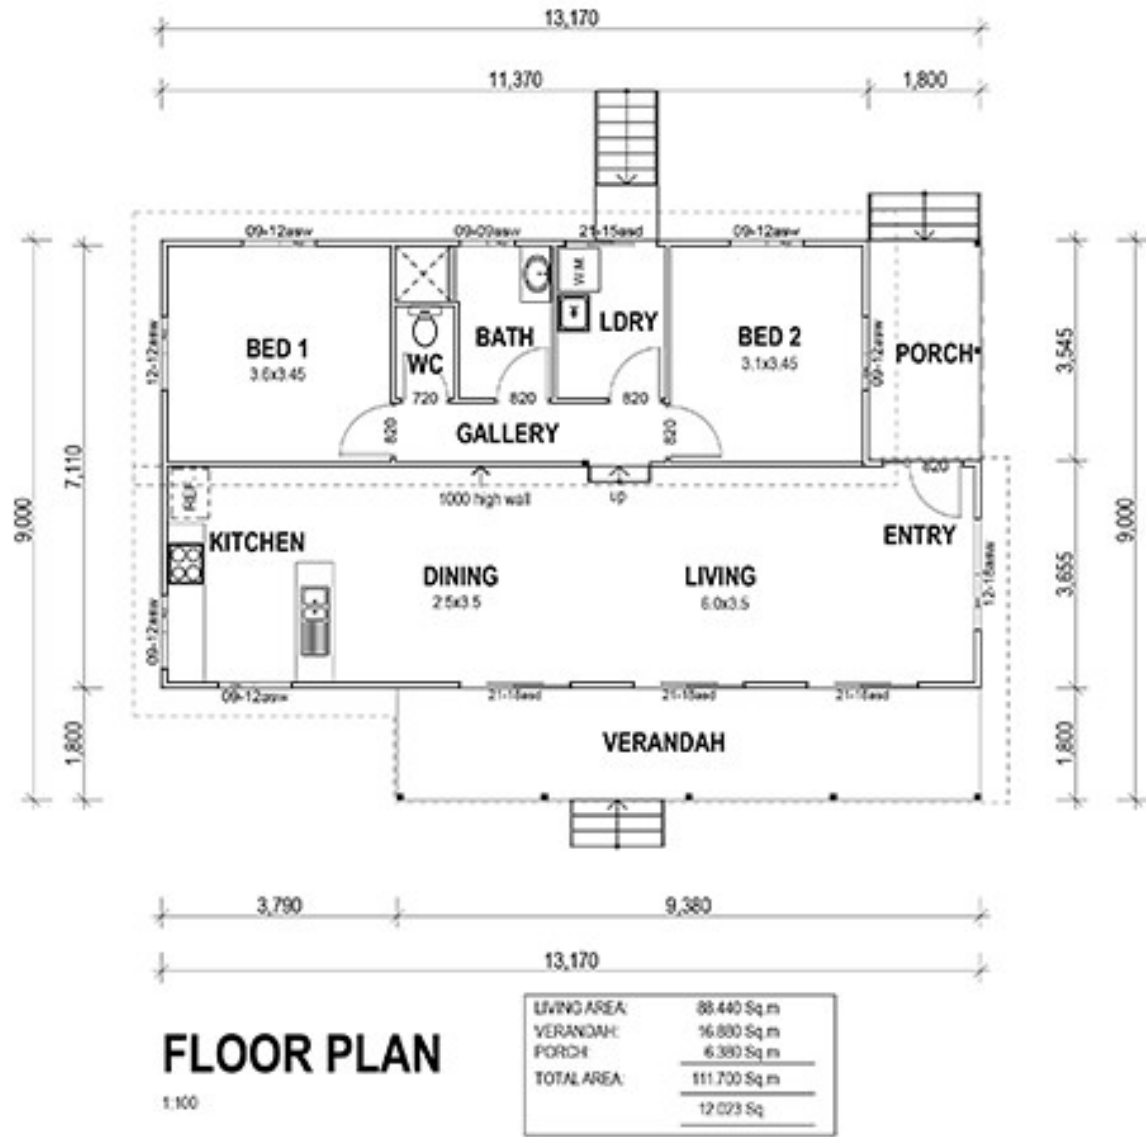

FLOOR PLAN

1:100

Thank you for your Attention !

For more information, please visit <http://www.i-build.com.au>
contact us on info@i-build.com.au



<http://i-build.com.au/>



<http://facebook.com/ibuildau/>



<http://pinterest.com/ibuildbuildings/>



<http://youtube.com/user/ibuildbuilding>



<http://plus.google.com/+I-buildAu/>