


MELROSE


BUILDTM
Homes



HOUSE DESIGN-MELROSE

MELROSE

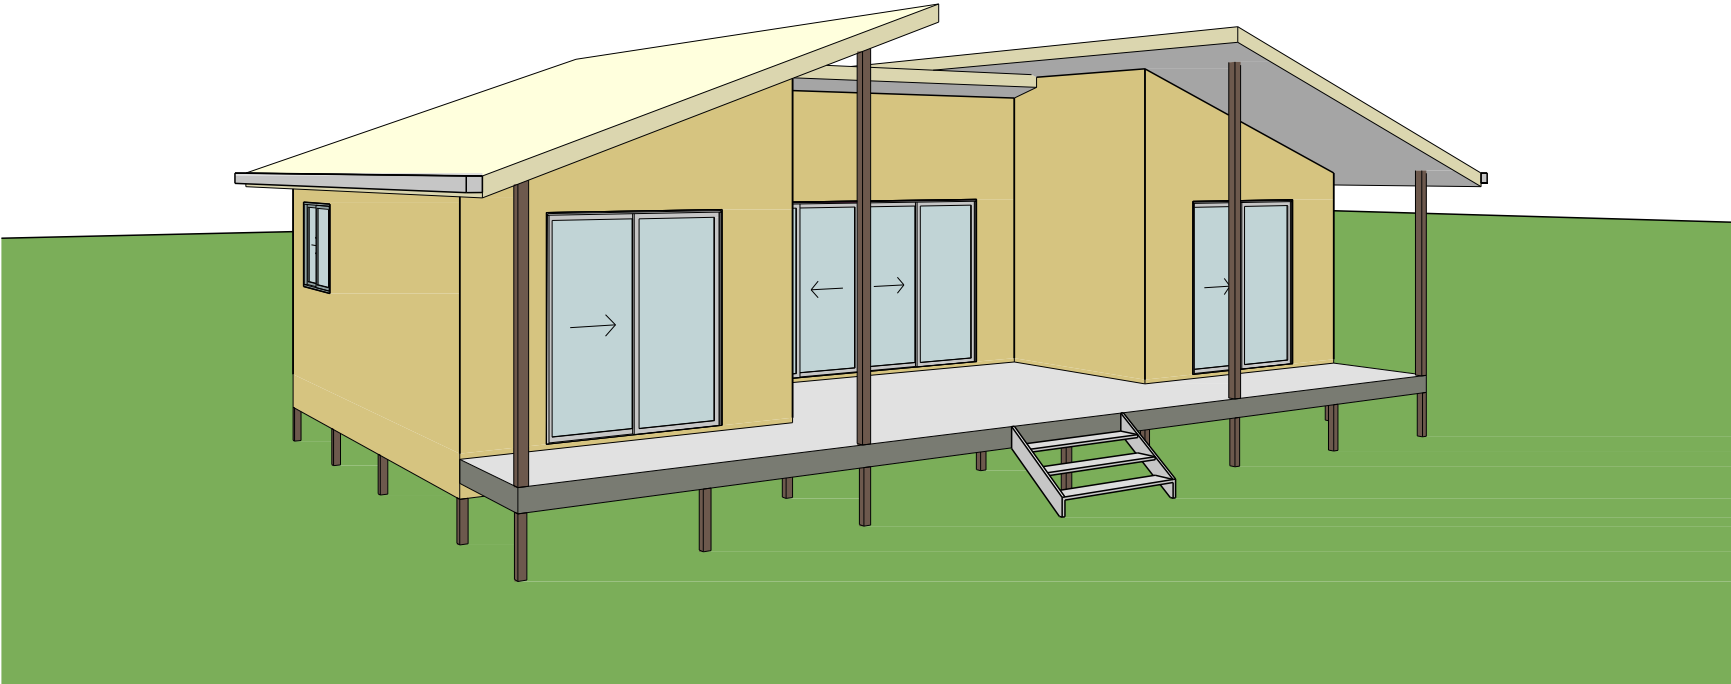

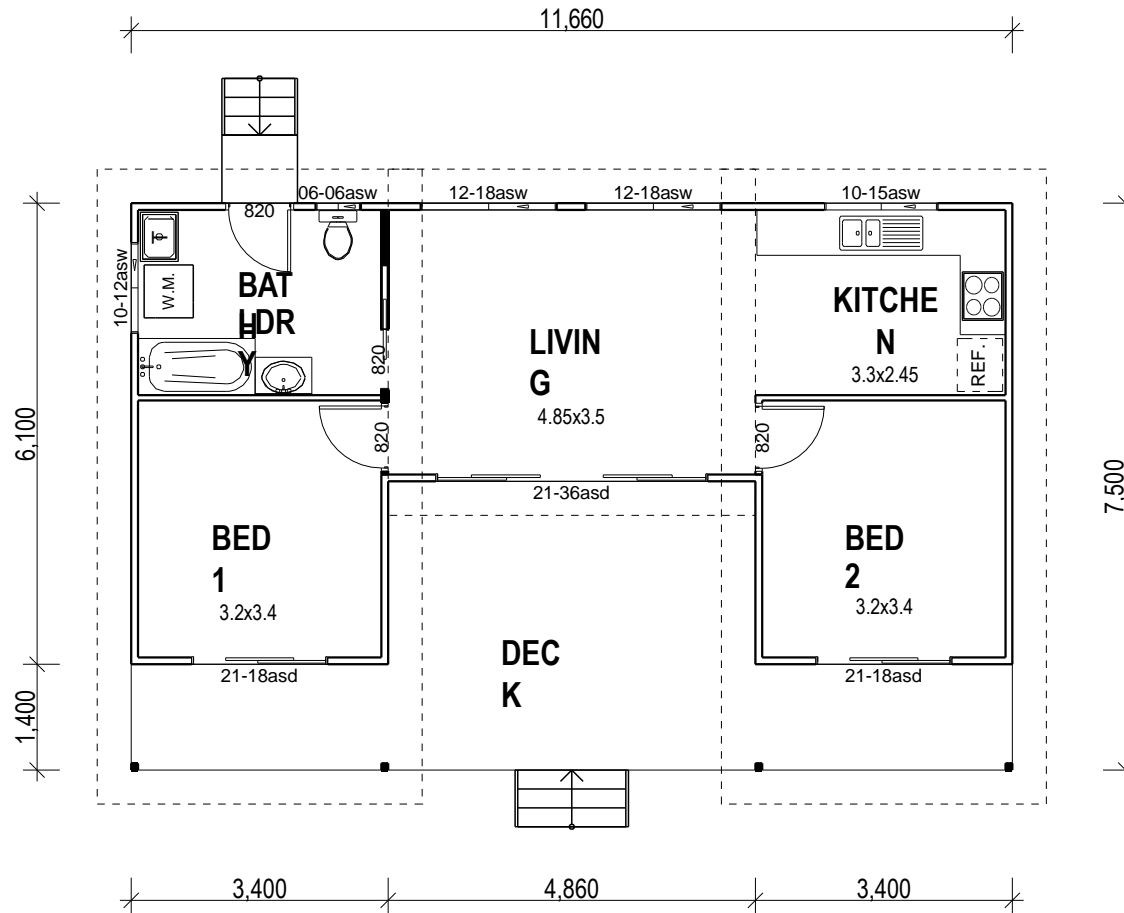

FLOOR PLAN

1:100

LIVING AREA:	59.360 Sq.m
DECK:	28.090 Sq.m
TOTAL AREA:	87.450 Sq.m
	9.412 Sq

Thank you for your Attention !

For more information, please visit <http://www.i-build.com.au>
contact us on info@i-build.com.au



<http://i-build.com.au/kit-homes-melrose/>



<http://facebook.com/ibuildau/>



<http://pinterest.com/ibuildbuildings/>



<http://youtube.com/user/ibuildbuilding>



<http://plus.google.com/+I-buildAu/>

