


Penrith 3 Bedroom / 214 m²



HOUSE DESIGN - Penrith

Penrith 3 Bedroom / 214 m²

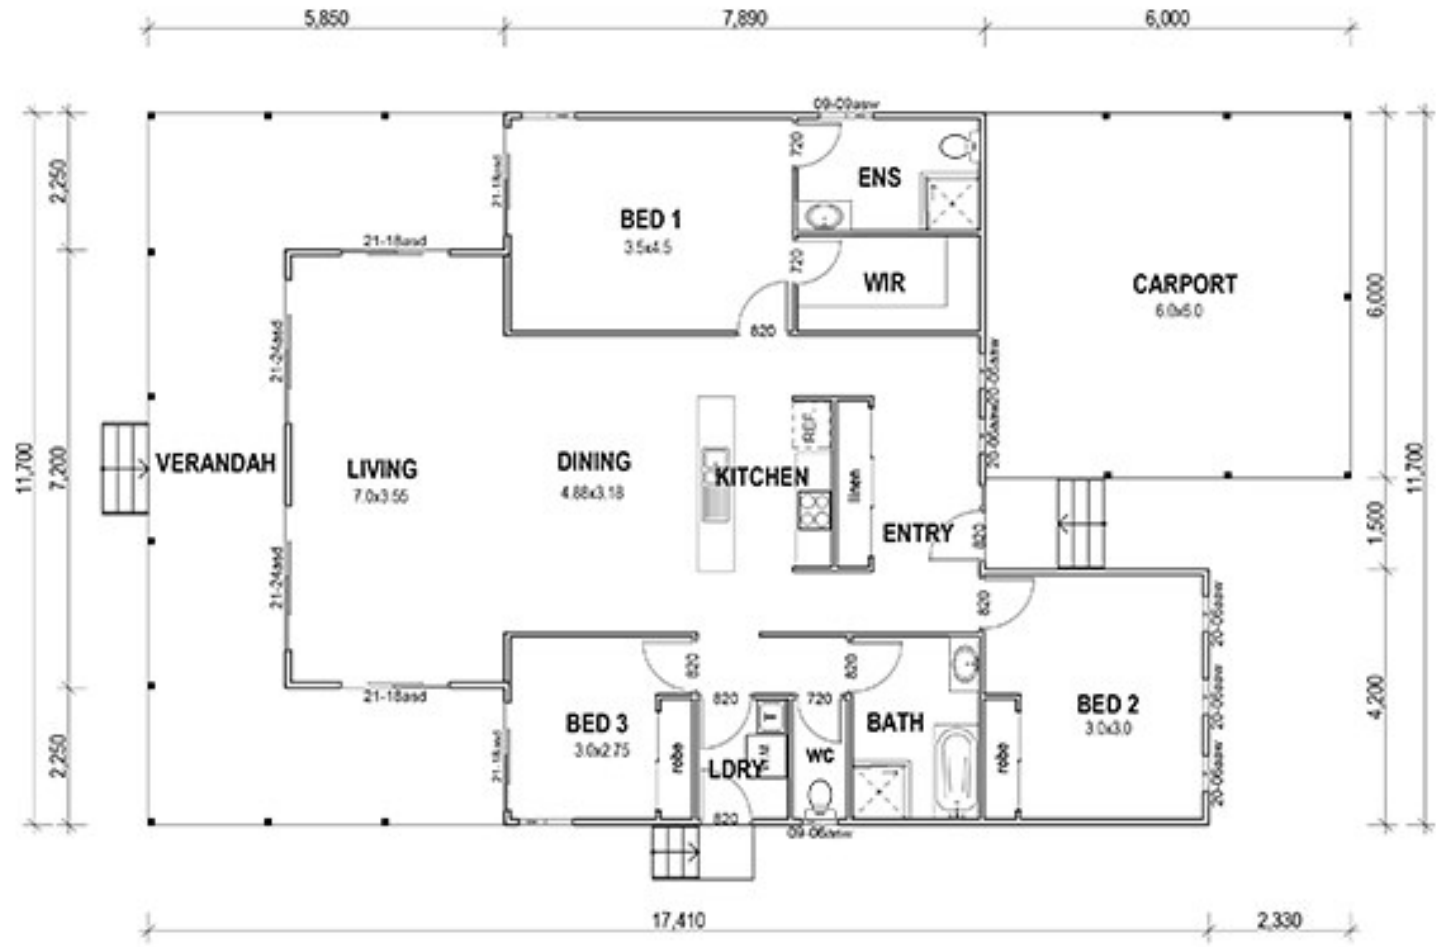

FLOOR PLAN

1:100

LIVING AREA:	133.650 Sqm
VERANDAH:	42.520 Sqm
CARPORT:	36.000 Sqm
PORCH:	1.800 Sqm
TOTAL AREA:	213.970 Sqm
	23.000 Sq

Thank you for your Attention !

For more information, please visit <http://www.i-build.com.au>
contact us on info@i-build.com.au



<http://i-build.com.au/>



<http://facebook.com/ibuildau/>



<http://pinterest.com/ibuildbuildings/>



<http://youtube.com/user/ibuildbuilding>



<http://plus.google.com/+I-buildAu/>