

CHATEAU

4 Bedroom / 248.34 m²


BUILDTM
Homes



HOUSE DESIGN-CHATEAU

CHATEAU

4 Bedroom / 248.34 m²

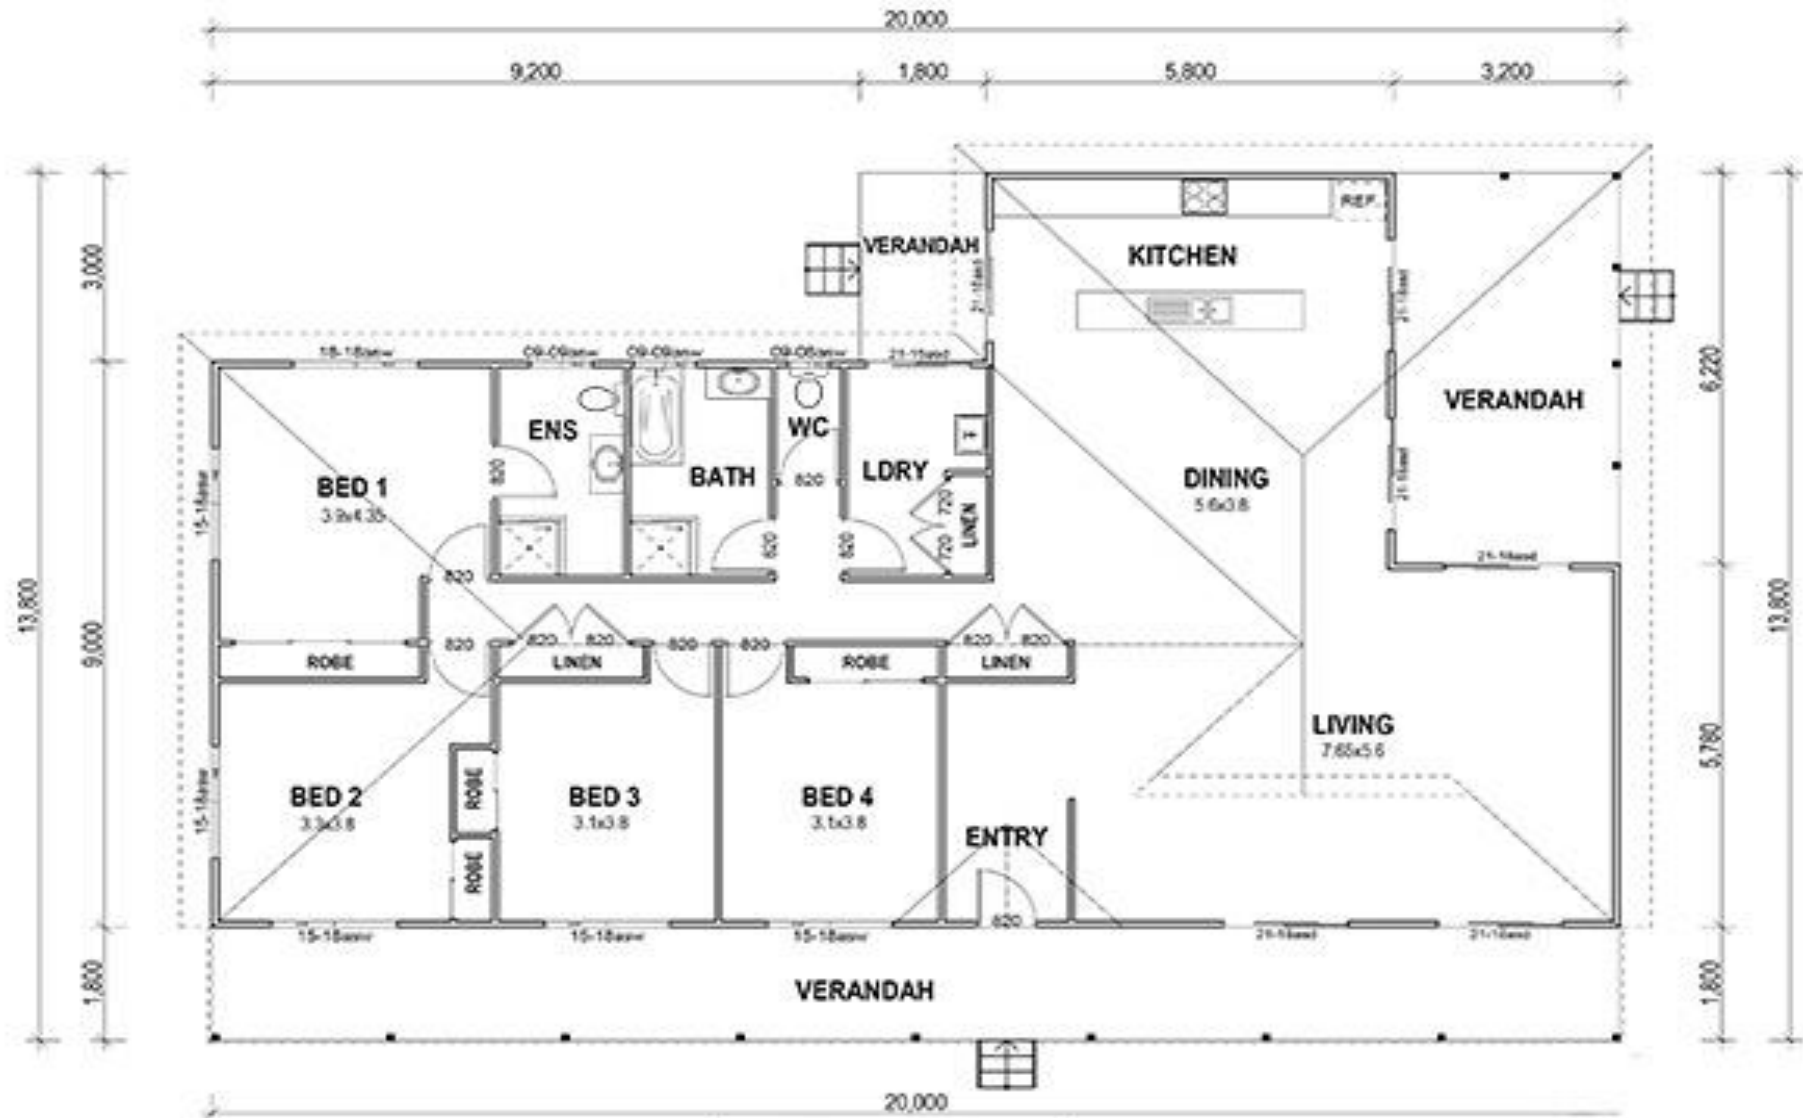

FLOOR PLAN

1:500

LIVING AREA	187.100 Sq.m
VERANDAH(S)	61.240 Sq.m
TOTAL AREA	248.340 Sq.m
	26.729 Sq.

HOUSE DESIGN-CHATEAU

Thank you for your Attention !



<http://i-build.com.au/>



<http://facebook.com/ibuildau/>



<http://pinterest.com/ibuildbuildings/>



<http://youtube.com/user/ibuildbuilding>



<http://plus.google.com/+I-buildAu/>