

DARWIN

4 Bedroom / 198.96 m²

BUILDTM
Homes




HOUSE DESIGN - DARWIN

DARWIN

4 Bedroom / 198.96 m²

BUILD
Homes

HOUSE DESIGN - DARWIN

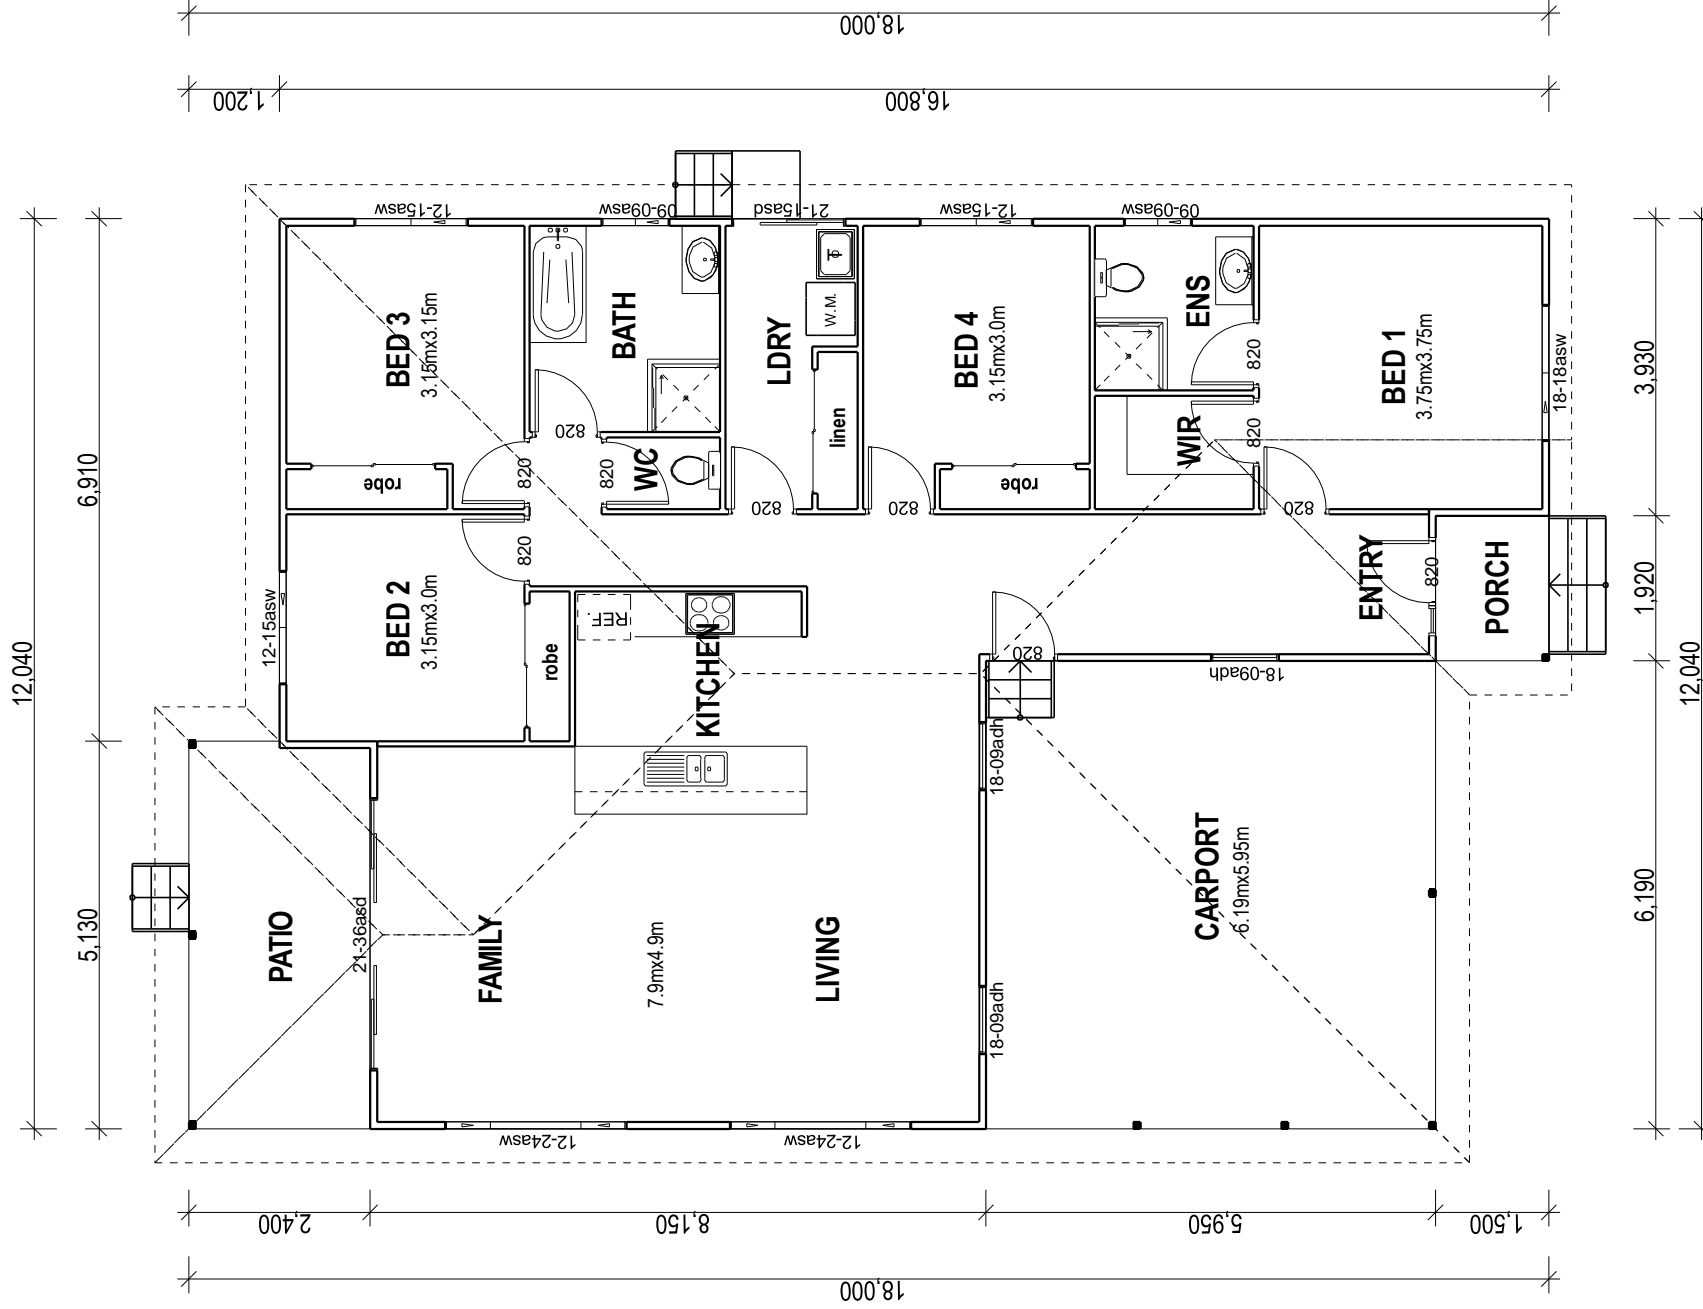

FLOOR PLAN

1:100

LIVING AREA:	147.230 Sq.m
CARPORT:	36.830 Sq.m
PATIO:	12.020 Sq.m
PORCH:	2.880 Sq.m
TOTAL AREA:	198.960 Sq.m
	21.414 Sq

Thank you for your Attention !

For more information, please visit <http://www.i-build.com.au>
contact us on info@i-build.com.au



<http://i-build.com.au/>



<http://facebook.com/ibuildau/>



<http://pinterest.com/ibuildbuildings/>



<http://youtube.com/user/ibuildbuilding>



<http://plus.google.com/+I-buildAu/>