


AVILA



BUILD[™]
Homes

HOUSE DESIGN - AVILA


AVILA

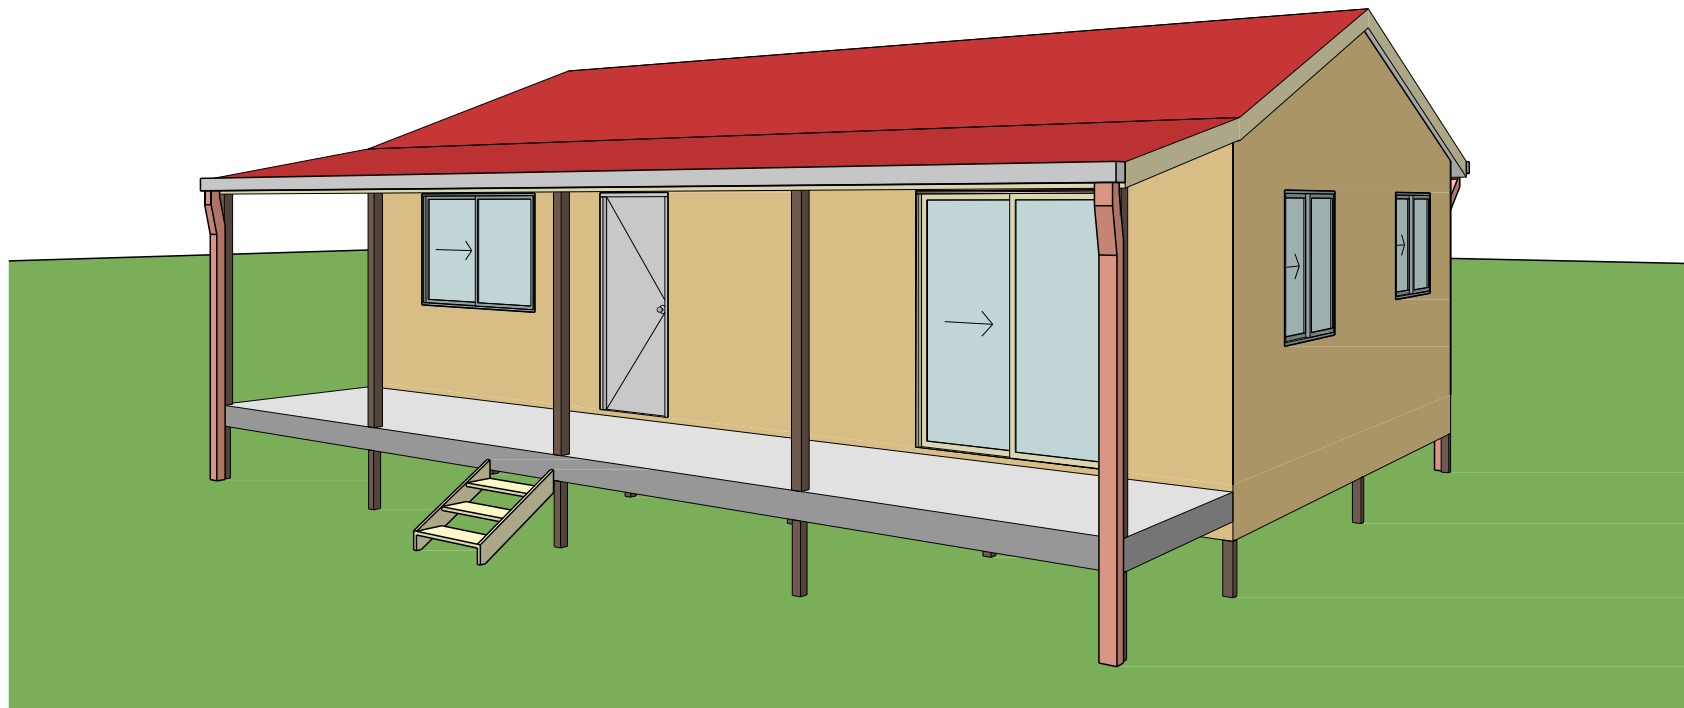

BUILD[™]
Homes

HOUSE DESIGN - AVILA

AVILA

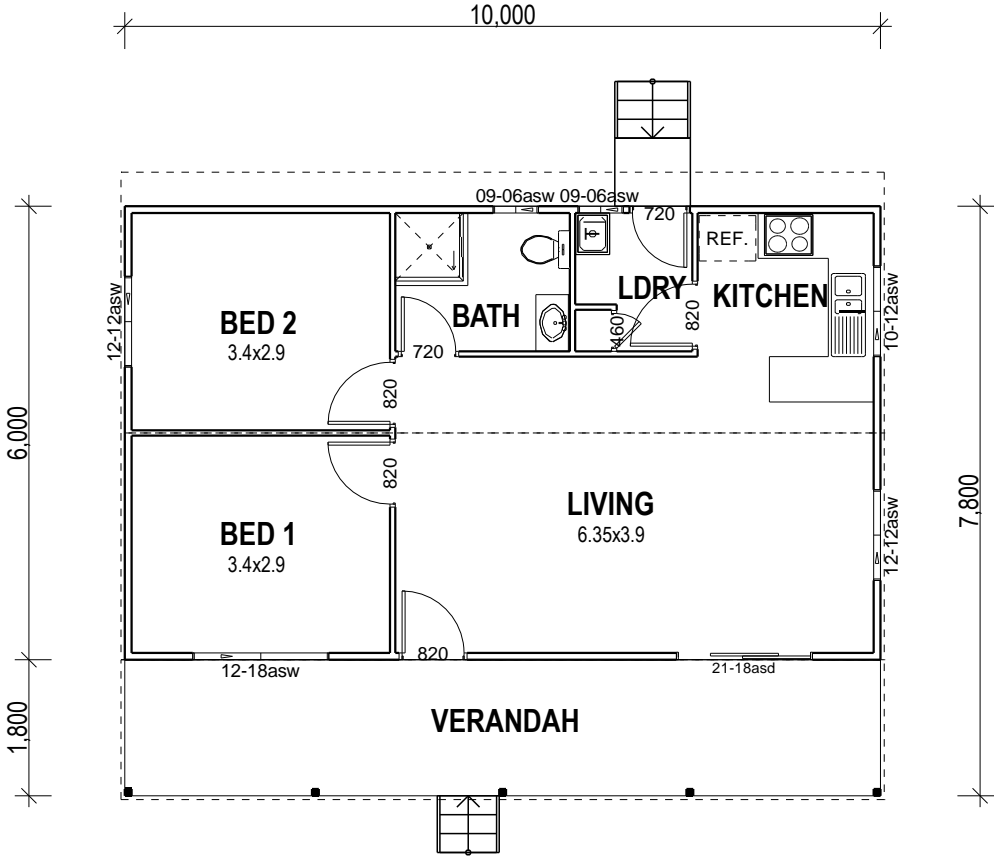

FLOOR PLAN

1:100

LIVING AREA:	60.000 Sq.m
VERANDAH:	18.000 Sq.m
TOTAL AREA:	78.000 Sq.m
	8.395 Sq



HOUSE DESIGN - AVILA

Thank you for your Attention !

For more information, please visit <http://www.i-build.com.au>
contact us on info@i-build.com.au



<http://i-build.com.au/>



<http://facebook.com/ibuildau/>



<http://pinterest.com/ibuildbuildings/>



<http://youtube.com/user/ibuildbuilding>



<http://plus.google.com/+I-buildAu/>