


# Tamworth 2 Bedroom / 82 m<sup>2</sup>

**BUILD**<sup>TM</sup>  
*Homes*




HOUSE DESIGN - Tamworth

# Tamworth 2 Bedroom / 82 m<sup>2</sup>

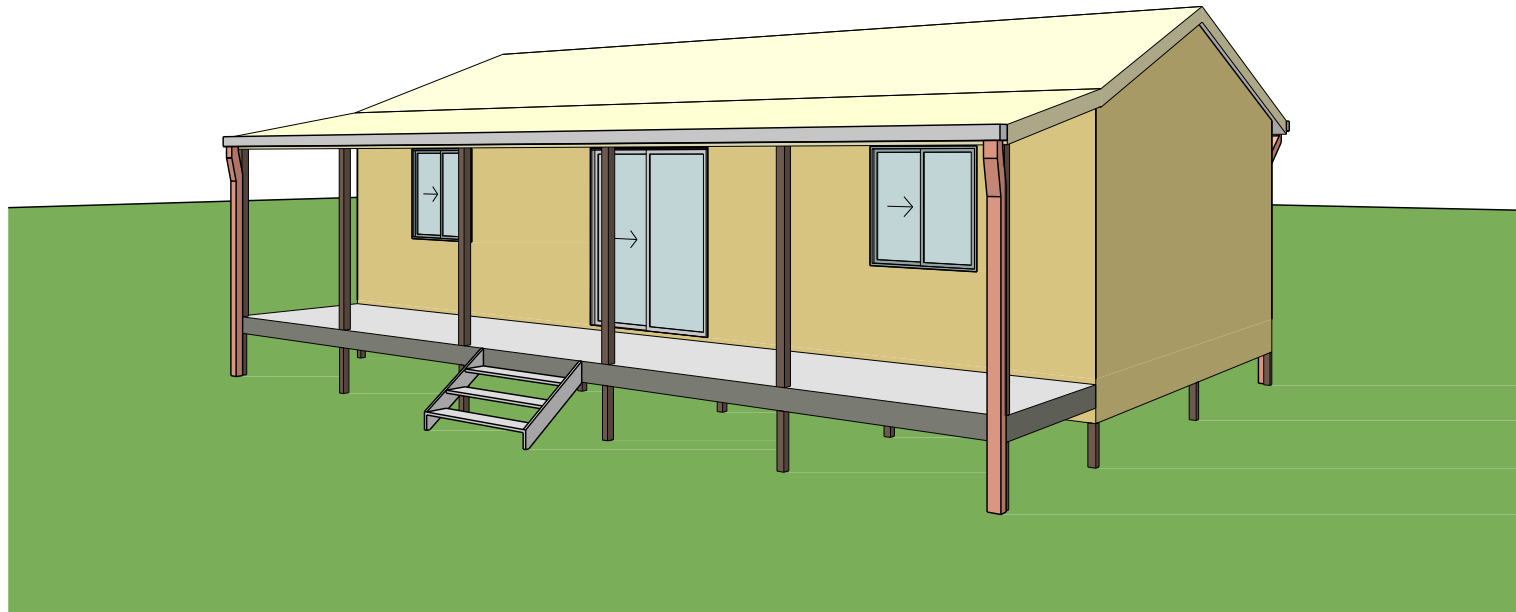

# Tamworth 2 Bedroom / 82 m<sup>2</sup>

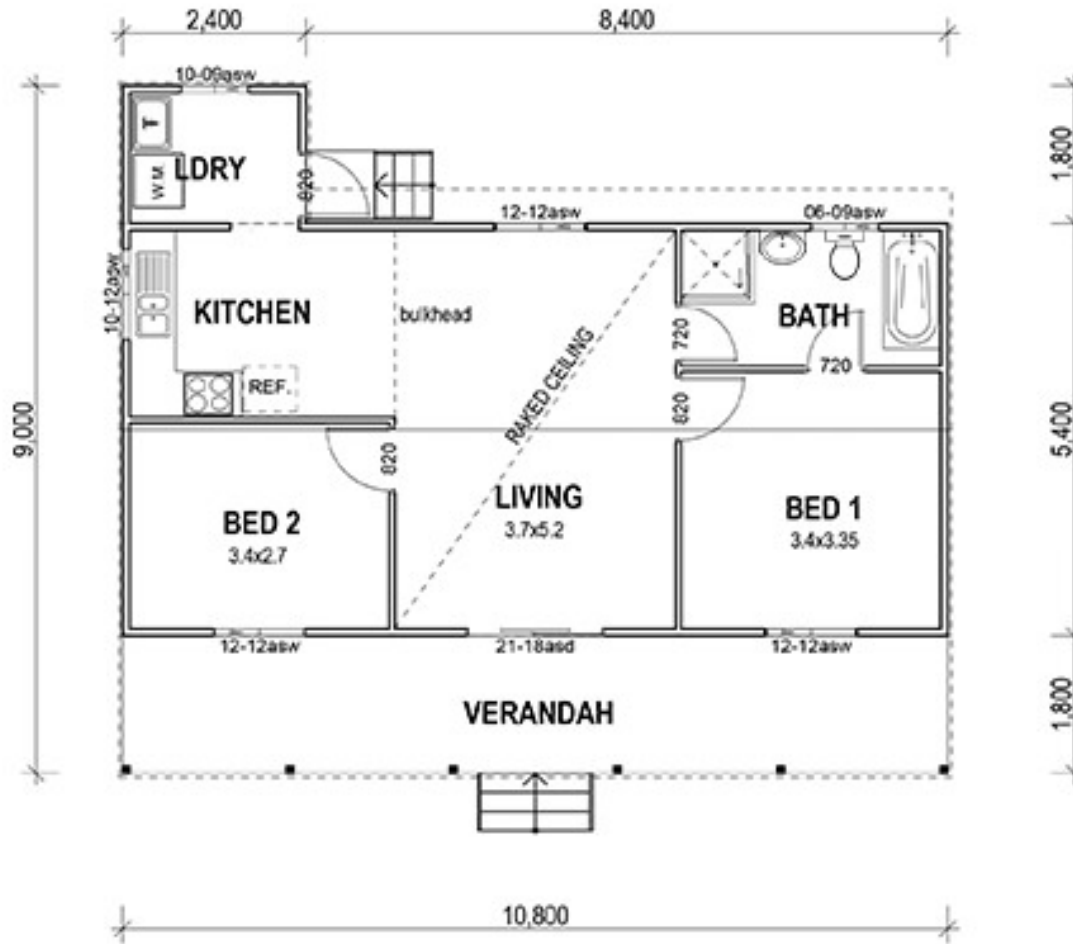

## FLOOR PLAN

1:100

LIVING AREA:	62.640 Sq.m
VERANDAH:	19.440 Sq.m
TOTAL AREA:	82.080 Sq.m
	8.834 Sq

# Thank you for your Attention !

For more information, please visit <http://www.i-build.com.au>  
contact us on [info@i-build.com.au](mailto:info@i-build.com.au)



<http://i-build.com.au/>



<http://facebook.com/ibuildau/>



<http://pinterest.com/ibuildbuildings/>



<http://youtube.com/user/ibuildbuilding>



<http://plus.google.com/+I-buildAu/>