


Albury 4+ Bedroom / 229 m²



HOUSE DESIGN - Albury

Albury 4+ Bedroom / 229 m²

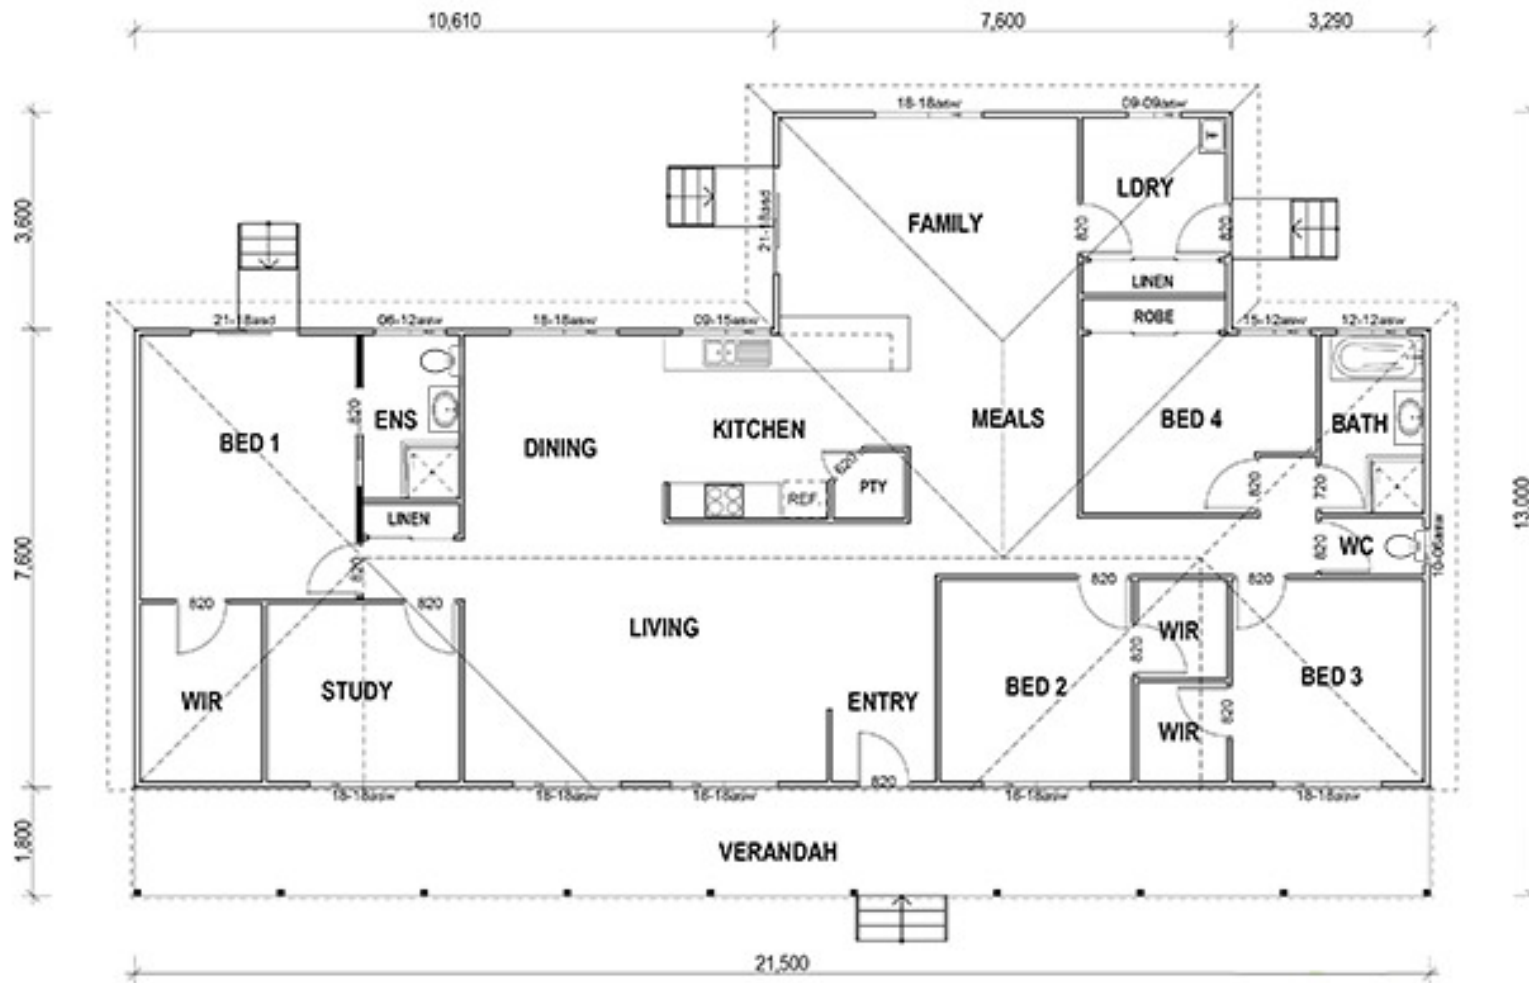

FLOOR PLAN

1:100

LIVING AREA:	190.760 Sq.m
VERANDAH:	38.700 Sq.m
TOTAL AREA:	229.460 Sq.m
	24.667 Sq

Thank you for your Attention !

For more information, please visit <http://www.i-build.com.au>
contact us on info@i-build.com.au



<http://i-build.com.au/>



<http://facebook.com/ibuildau/>



<http://pinterest.com/ibuildbuildings/>



<http://youtube.com/user/ibuildbuilding>



<http://plus.google.com/+I-buildAu/>