

GRANDVIEW

4 Bedrooms / 253 m²

BUILDTM
Kit Homes




HOUSE DESIGN-GRANDVIEW

GRANDVIEW


4 Bedrooms / 253 m²

BUILDTM
Kit Homes

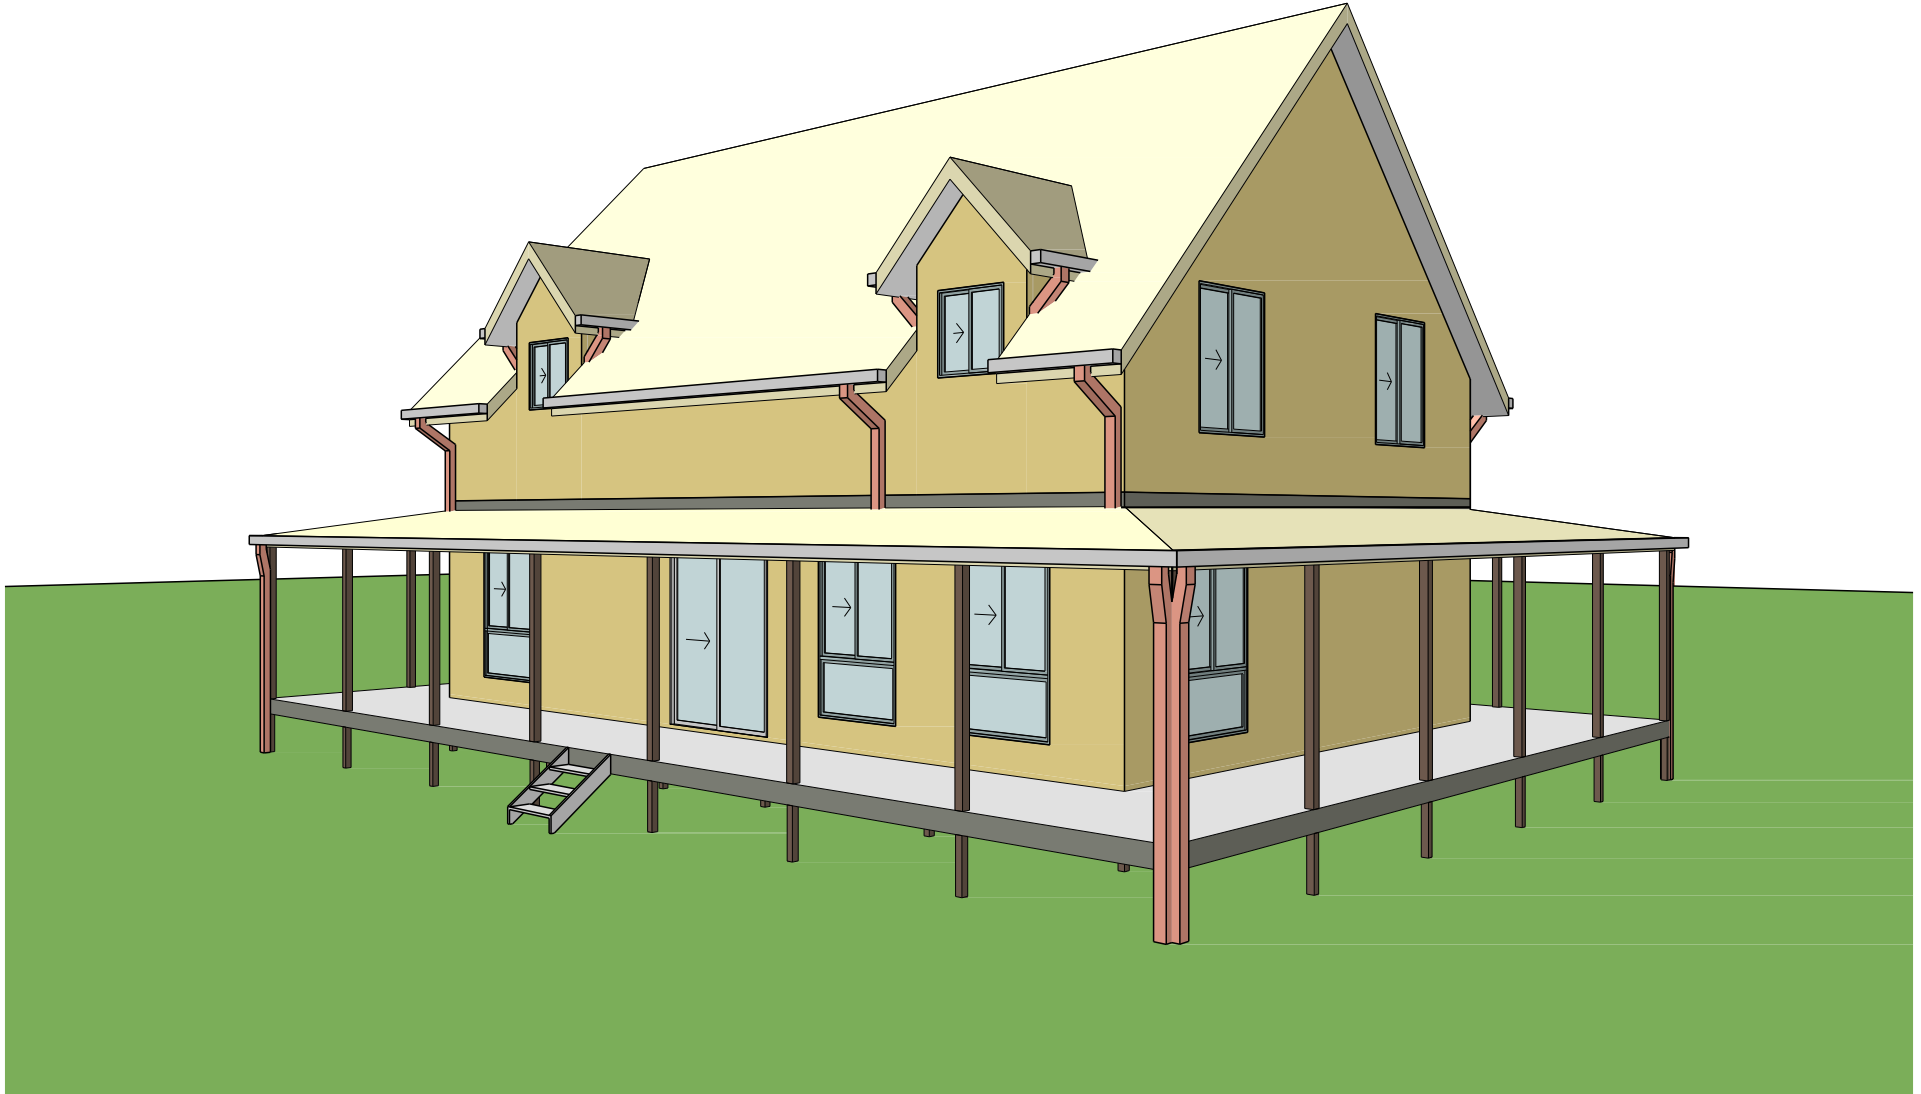

HOUSE DESIGN-GRANDVIEW

GRANDVIEW 4 Bedrooms / 253 m²

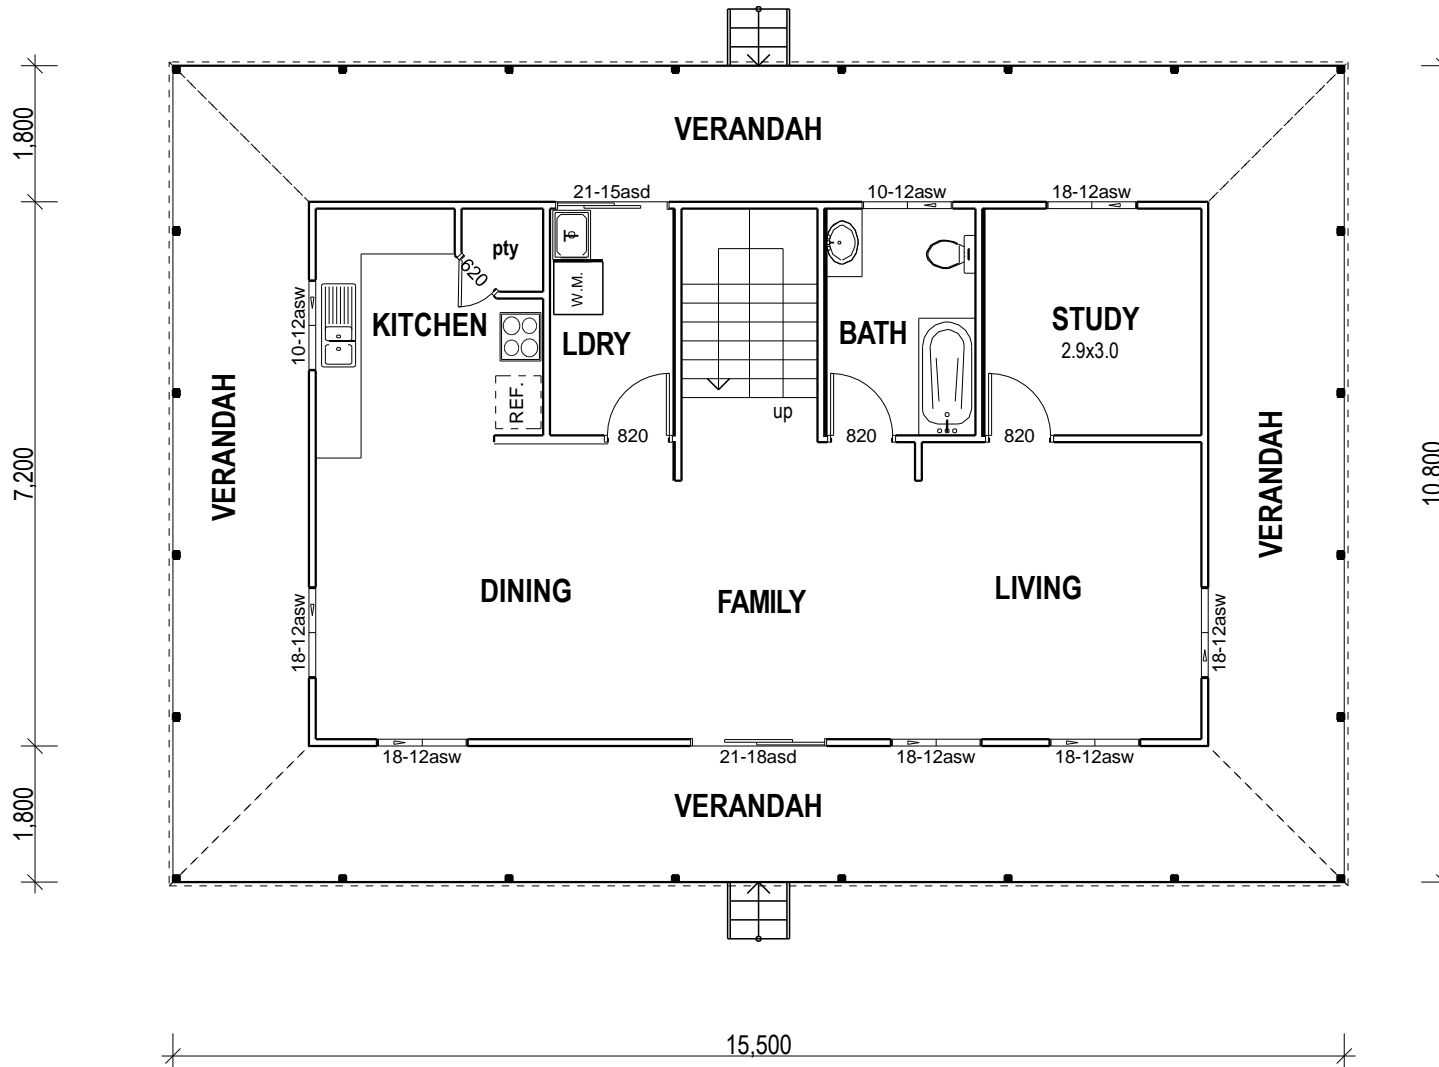


GROUND FLOOR PLAN

1:100

LIVING AREA:	171.360 Sq.m
VERANDAH:	81.720 Sq.m
TOTAL AREA:	253.080 Sq.m
	27.240 Sq

GRANDVIEW 4 Bedrooms / 253 m²

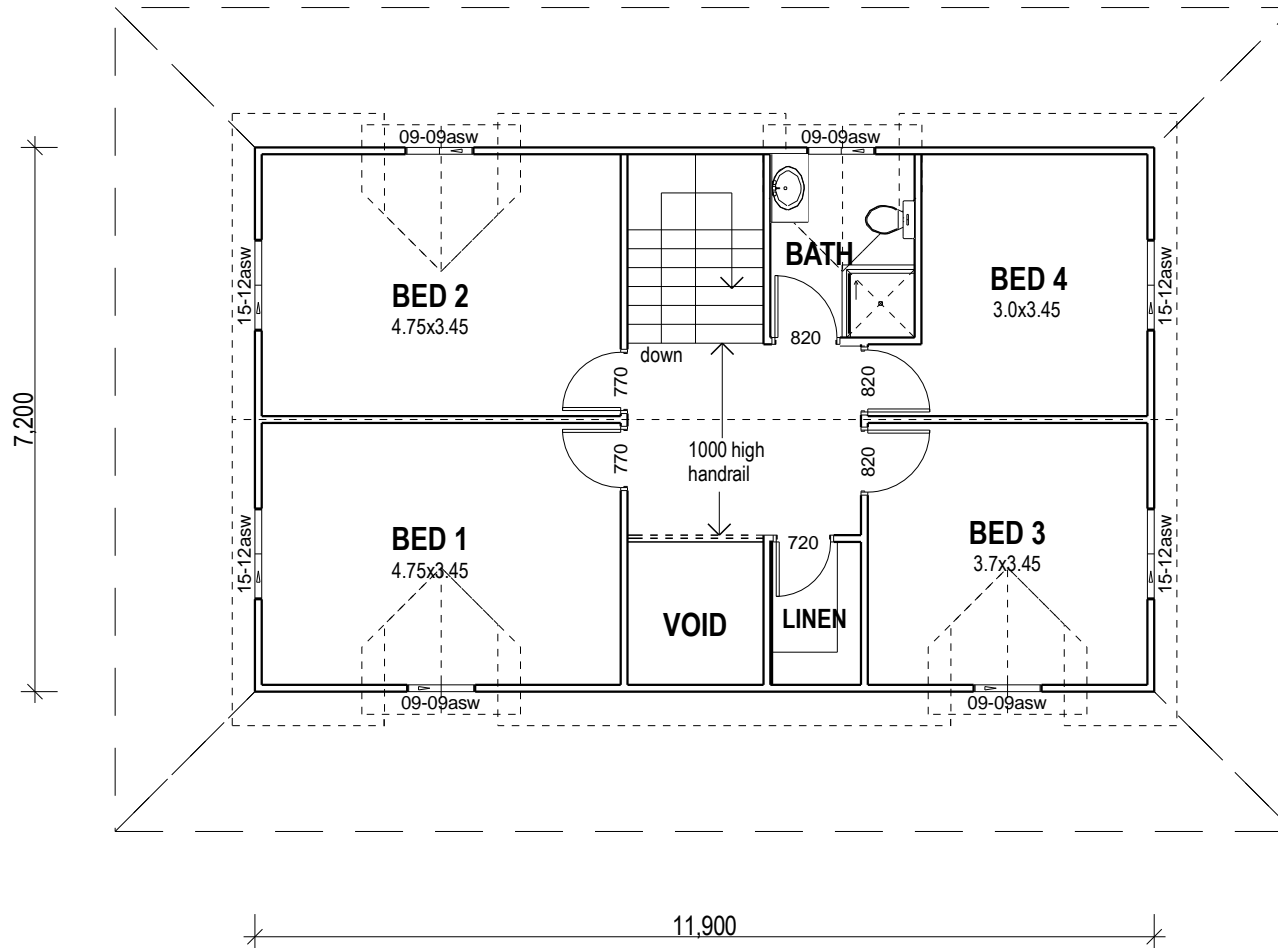

FIRST FLOOR PLAN

1:100

Thank you for your Attention !

For more information, please visit <http://www.i-build.com.au>
contact us on info@i-build.com.au



<http://i-build.com.au/>



<http://facebook.com/ibuildau/>



<http://pinterest.com/ibuildbuildings/>



<http://youtube.com/user/ibuildbuilding>



<http://plus.google.com/+I-buildAu/>