


# Launceston 4 Bedroom / 209 m<sup>2</sup>



HOUSE DESIGN - Launceston

# Launceston 4 Bedroom / 209 m<sup>2</sup>

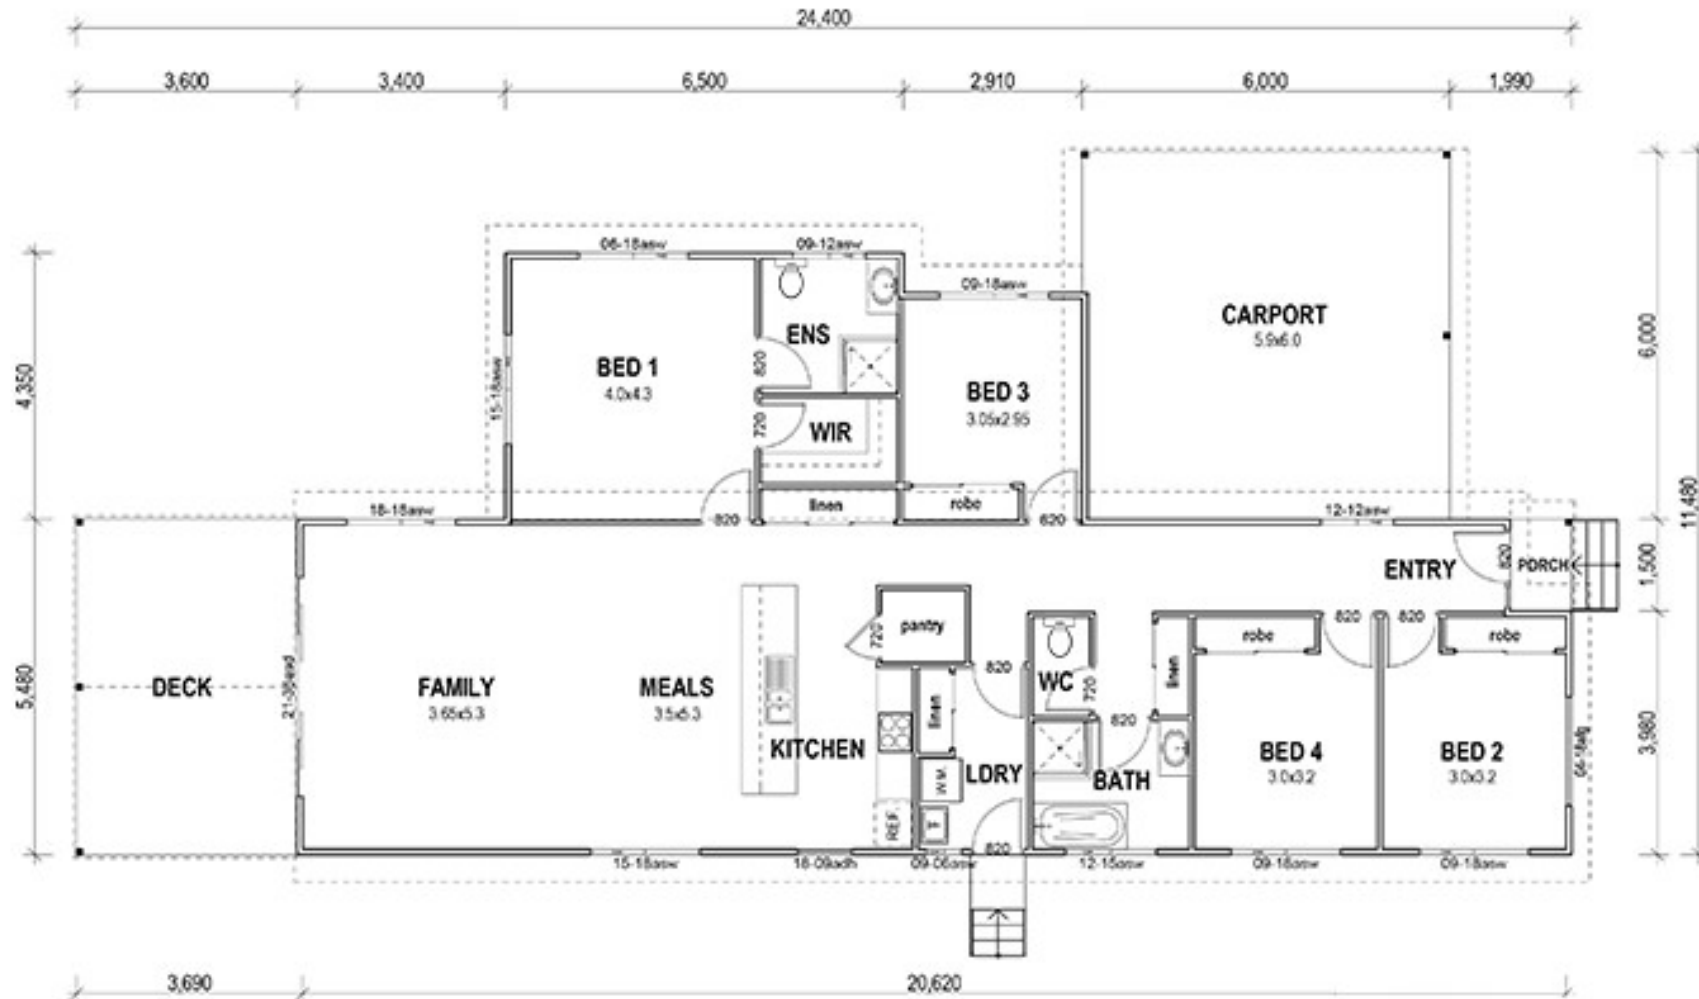

## FLOOR PLAN

1:100

LIVING AREA:	151.880 Sq m
CARPORT:	35.670 Sq m
DECK/PORCH:	21.288 Sq m
TOTAL AREA:	208.818 Sq m
	22.476 Sq

# Thank you for your Attention !

For more information, please visit <http://www.i-build.com.au>  
contact us on [info@i-build.com.au](mailto:info@i-build.com.au)



<http://i-build.com.au/>



<http://facebook.com/ibuildau/>



<http://pinterest.com/ibuildbuildings/>



<http://youtube.com/user/ibuildbuilding>



<http://plus.google.com/+I-buildAu/>